



PASSION AT WORK

LIVE IN THE WOODS



SOBHA FOREST EDGE

No matter how much we depend on air conditioning or the latest technology, nothing can beat natural breeze or warm sunlight. Experience nature in its

splendor. Come home to SOBHA Forest Edge, spacious forest-facing apartments off Kanakapura Road.



ARTISTIC IMPRESSION – indicative in nature and is for general information purpose only.



ARTISTIC IMPRESSION – indicative in nature and is for general information purpose only.


PROJECT DETAILS

Land Area – 3.39 acres (13,733.52 sqm)

Type	SBA Range	Carpet Area*
Block 1 – 3 Bed	194.97 sqm (2,098.67 sq.ft.) To 210.44 sqm (2,265.16 sq.ft.)	144.95 sqm (1,560.24 sq.ft.) To 155.50 sqm (1,673.80 sq.ft.)
Block 2 – 3 Bed	167.56 sqm (1,803.57 sq.ft.) To 173.58 sqm (1,868.41 sq.ft.)	121.78 sqm (1,310.84 sq.ft.) To 124.65 sqm (1,341.73 sq.ft.)
Block 3 – 3 Bed	195.63 sqm (2,105.76 sq.ft.) To 211.15 sqm (2,272.81 sq.ft.)	144.95 sqm (1,560.24 sq.ft.) To 155.50 sqm (1,673.80 sq.ft.)

*Excluding Balcony

MASTER PLAN

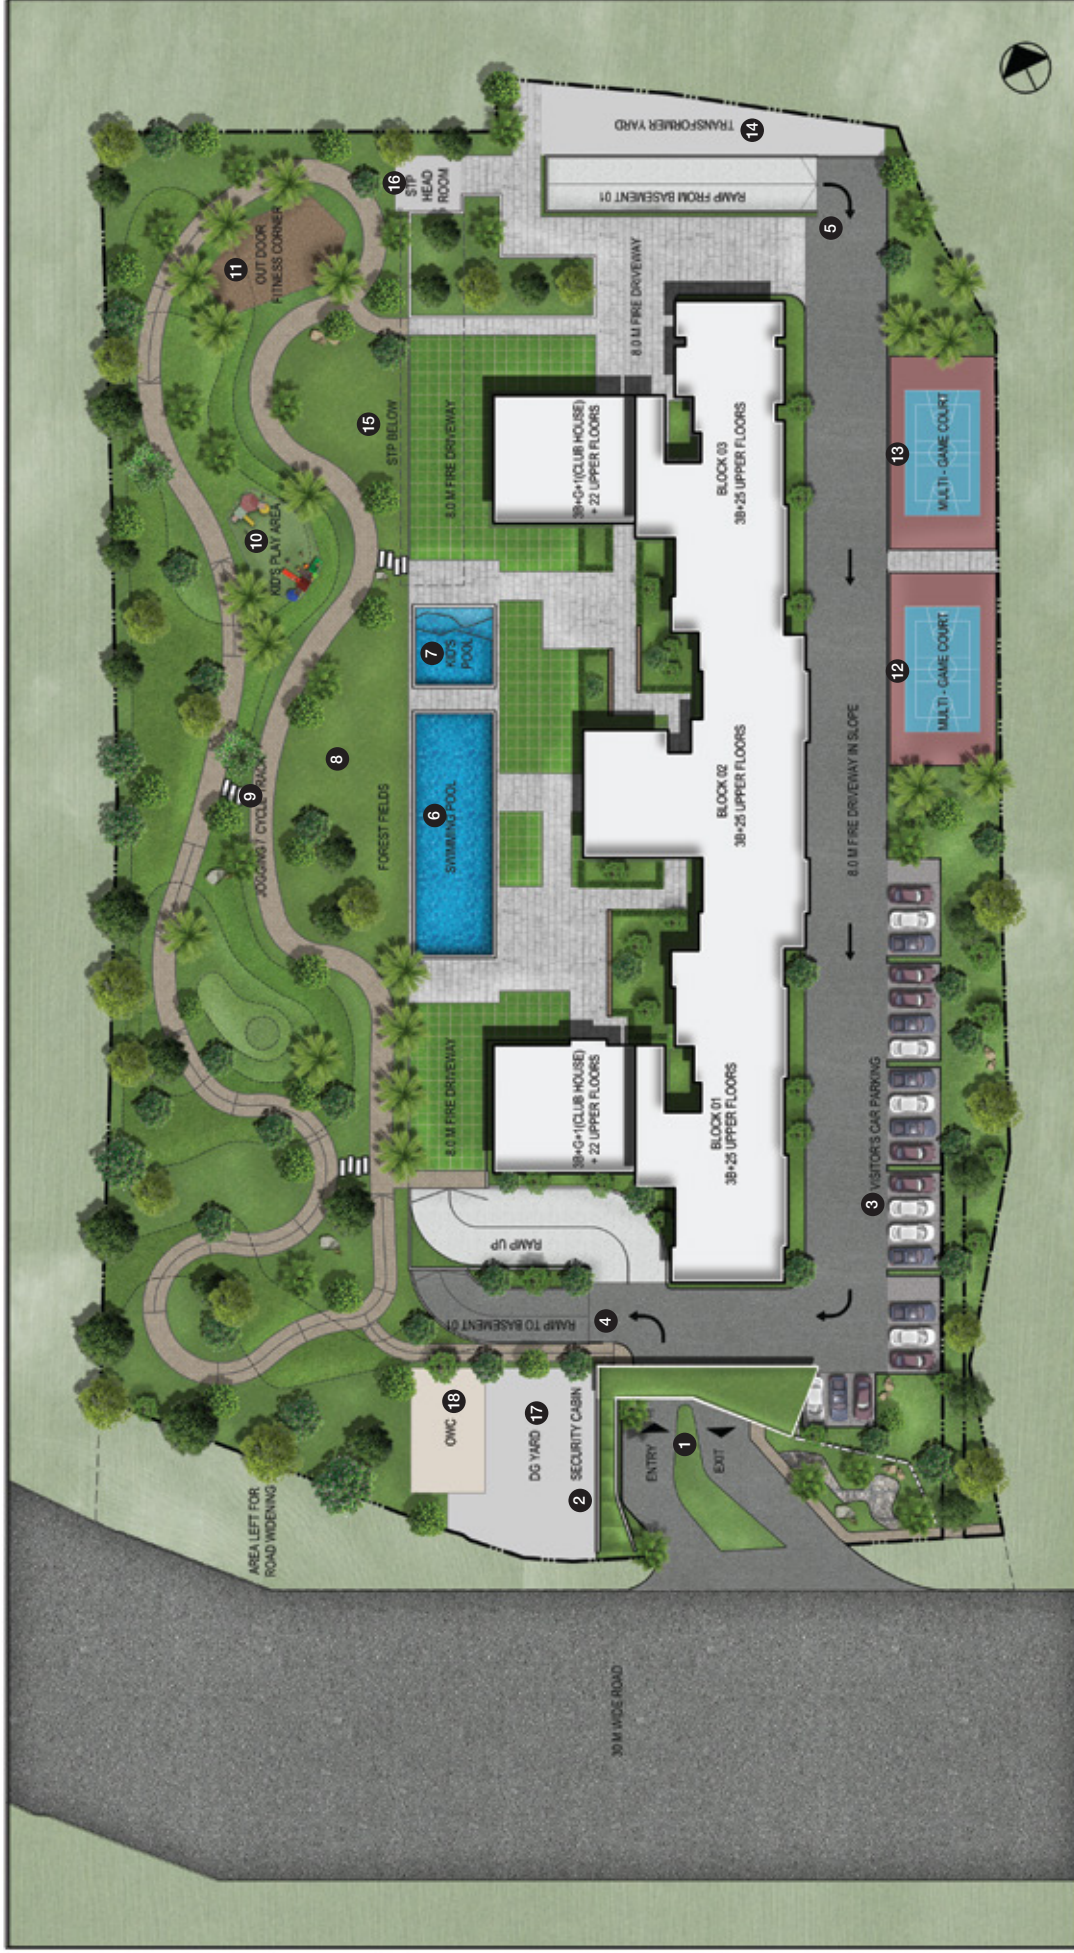

GENERAL/OUTDOOR AMENITIES

- 01 Entry & Exit Gate
- 02 Security Cabin
- 03 Visitors' Car Parking
- 04 Entry ramp to basement
- 05 Exit ramp from basement
- 06 Swimming Pool
- 07 Kids' pool
- 08 Forest Fields
- 09 Jogging/Cycling Track
- 10 Kids' Play Area
- 11 Outdoor Fitness Corner
- 12 Multi-Game Court 1

- 13 Multi-Game Court 2
- 14 Transformer Yard
- 15 Sewage Treatment Plant (Underground)
- 16 Sewage Treatment Plant Head Room
- 17 DG Yard
- 18 Organic Waste Converter

Clubhouse Amenities

- Multipurpose Hall
- Gymnasium
- Yoga and Aerobics
- Table Tennis
- Squash Court

LOCATION MAP



MAP NOT TO SCALE



PROXIMITY

- | | | |
|---|--|--|
| <ul style="list-style-type: none"> JAYANAGAR J.P. NAGAR JUNCTION APOLLO HOSPITAL METRO CASH & CARRY | <ul style="list-style-type: none"> BANGALORE CENTRAL MALL JAYADEVA HOSPITAL DPS WONDERLA | <ul style="list-style-type: none"> WOCKHARDT HOSPITAL BANNERGHATTA NATIONAL PARK BIG BAZAAR |
|---|--|--|

DISCLAIMER

This document is conceptual and not a legal offering by the Company for advertising and is to be used for general information only. Any interested party should verify all the information including designs, plans, specifications, facilities, features, payment schedules, terms of sales etc independently with the Company prior to concluding any decision for buying in any of the project. The user of the Brochure confirms that he/she has not solely relied on this information for making any booking/purchase in any project of the Company.

The visuals and information contained herein marked as "artistic impression" are artistic impressions being indicative in nature and are for general information purposes only. The visuals contained marked as "generic image" and other visuals/image/photographs are general images and do not have any correlation with the project.

The imagery used on the brochures may not represent actuals or may be indicative of style only. Photographs of interiors, surrounding views and location may not represent

actuals or may have been digitally enhanced or altered. These photographs may not represent actuals or may be indicative only. Computer generated images, walkthroughs and render images are the artist's impression and are an indicative of the actual designs. No information given on this brochure creates a warranty or expand the scope of any warranty that cannot be disclaimed under the applicable laws. The information on this brochure is presented as general information and no representation or warranty is expressly or impliedly given as to its accuracy.

While enough care is taken by the Company to ensure that information in the brochure are up to date, accurate and correct, the readers/users are requested to make an independent enquiry with the Company before relying upon the same. Nothing on the brochure should be misconstrued as advertising, marketing, booking, selling or an offer for sale or invitation to purchase a unit in any project by the Company. The Company is not responsible for the consequences of any action taken by the viewer relying on such material/ information on this brochure without independently verifying with the Company.

FOR MORE INFORMATION :

Please Call : PRASANNA SHETTY - +91 99728 12836 Visit : www.sobhaforestedge.co.in